



# SR 1035 SECTION MB1 BRIDGE REPLACEMENT PROJECT NIATIC ROAD OVER WEST BRANCH OF THE PERKIOMEN CREEK

## ROADWAY TYPICAL SECTION VIEWS

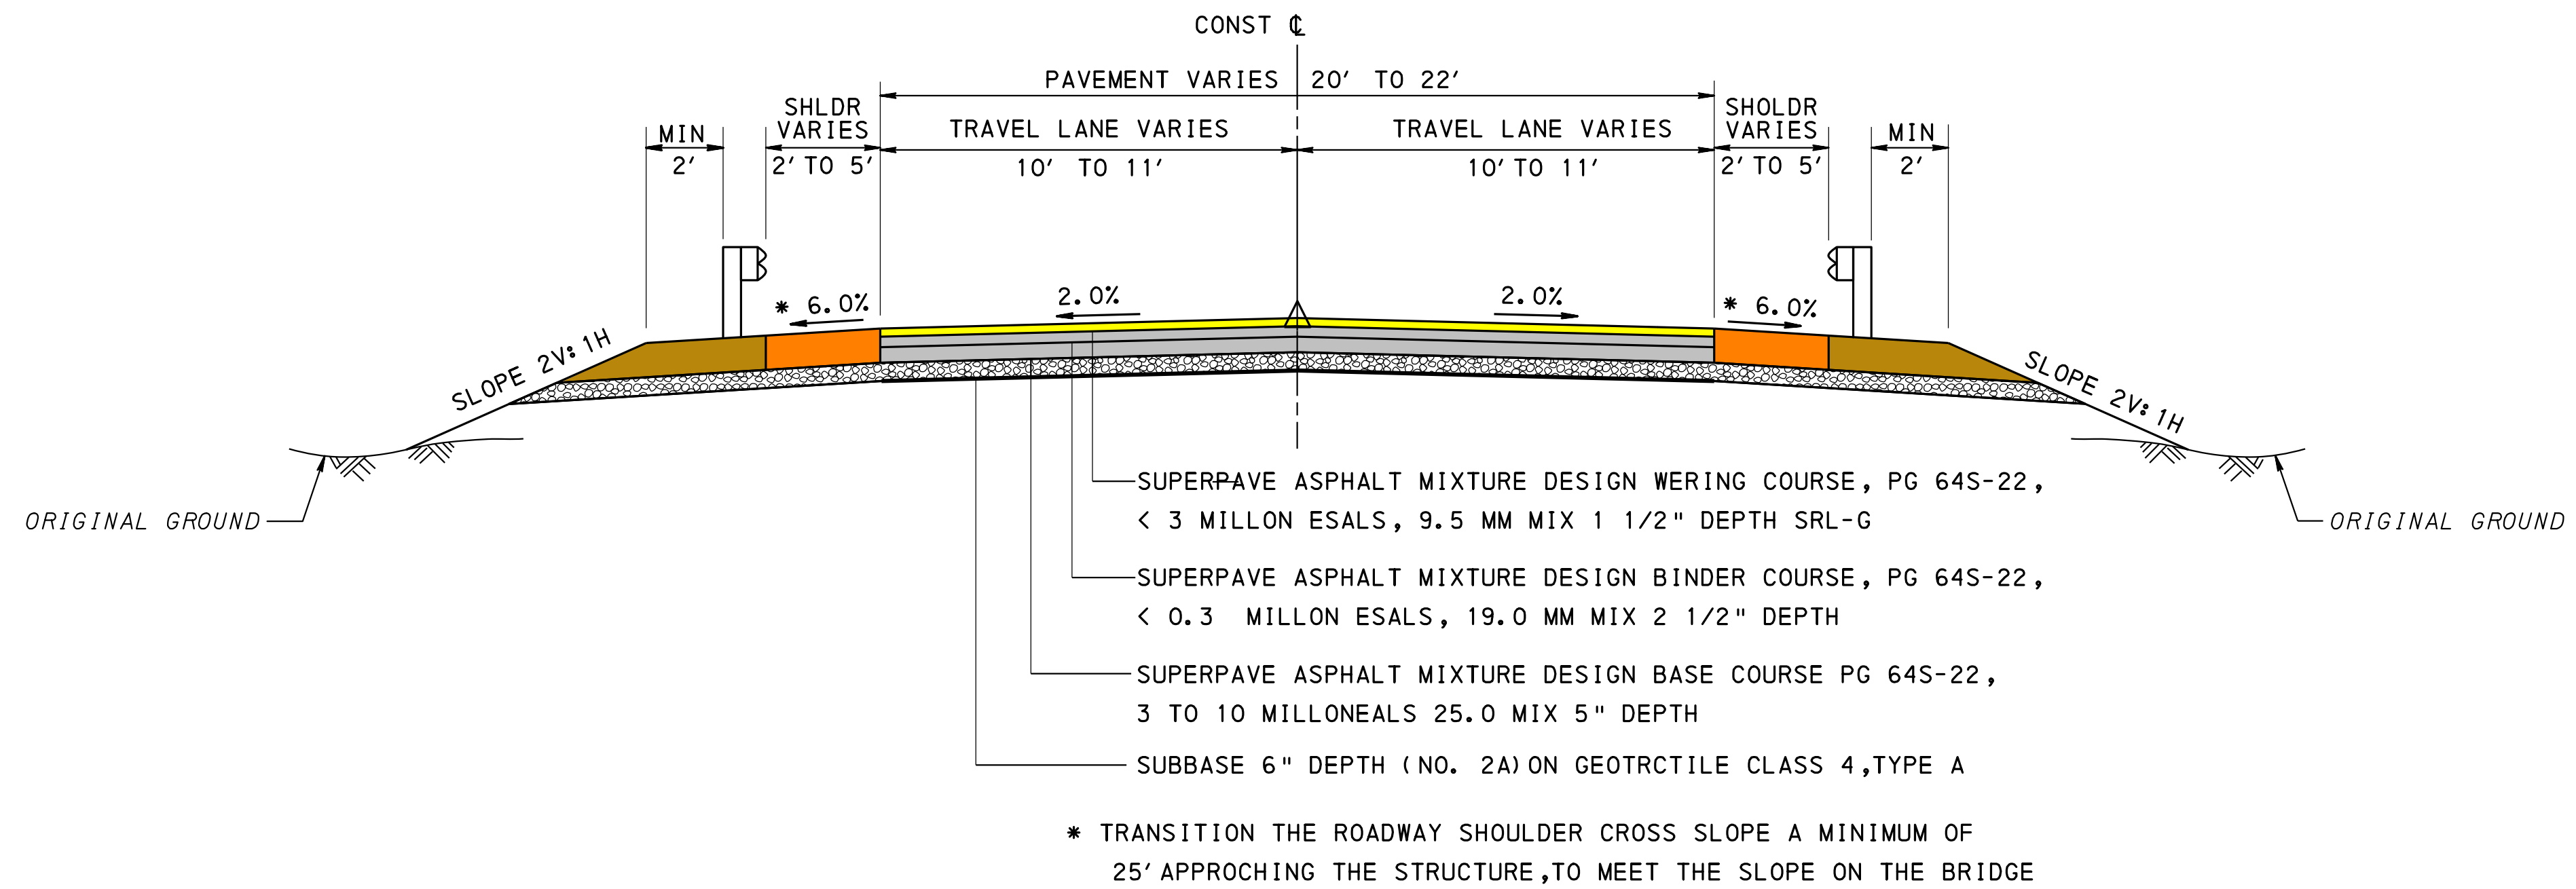

TYPICAL TANGENT SECTION  
(NOT TO SCALE)

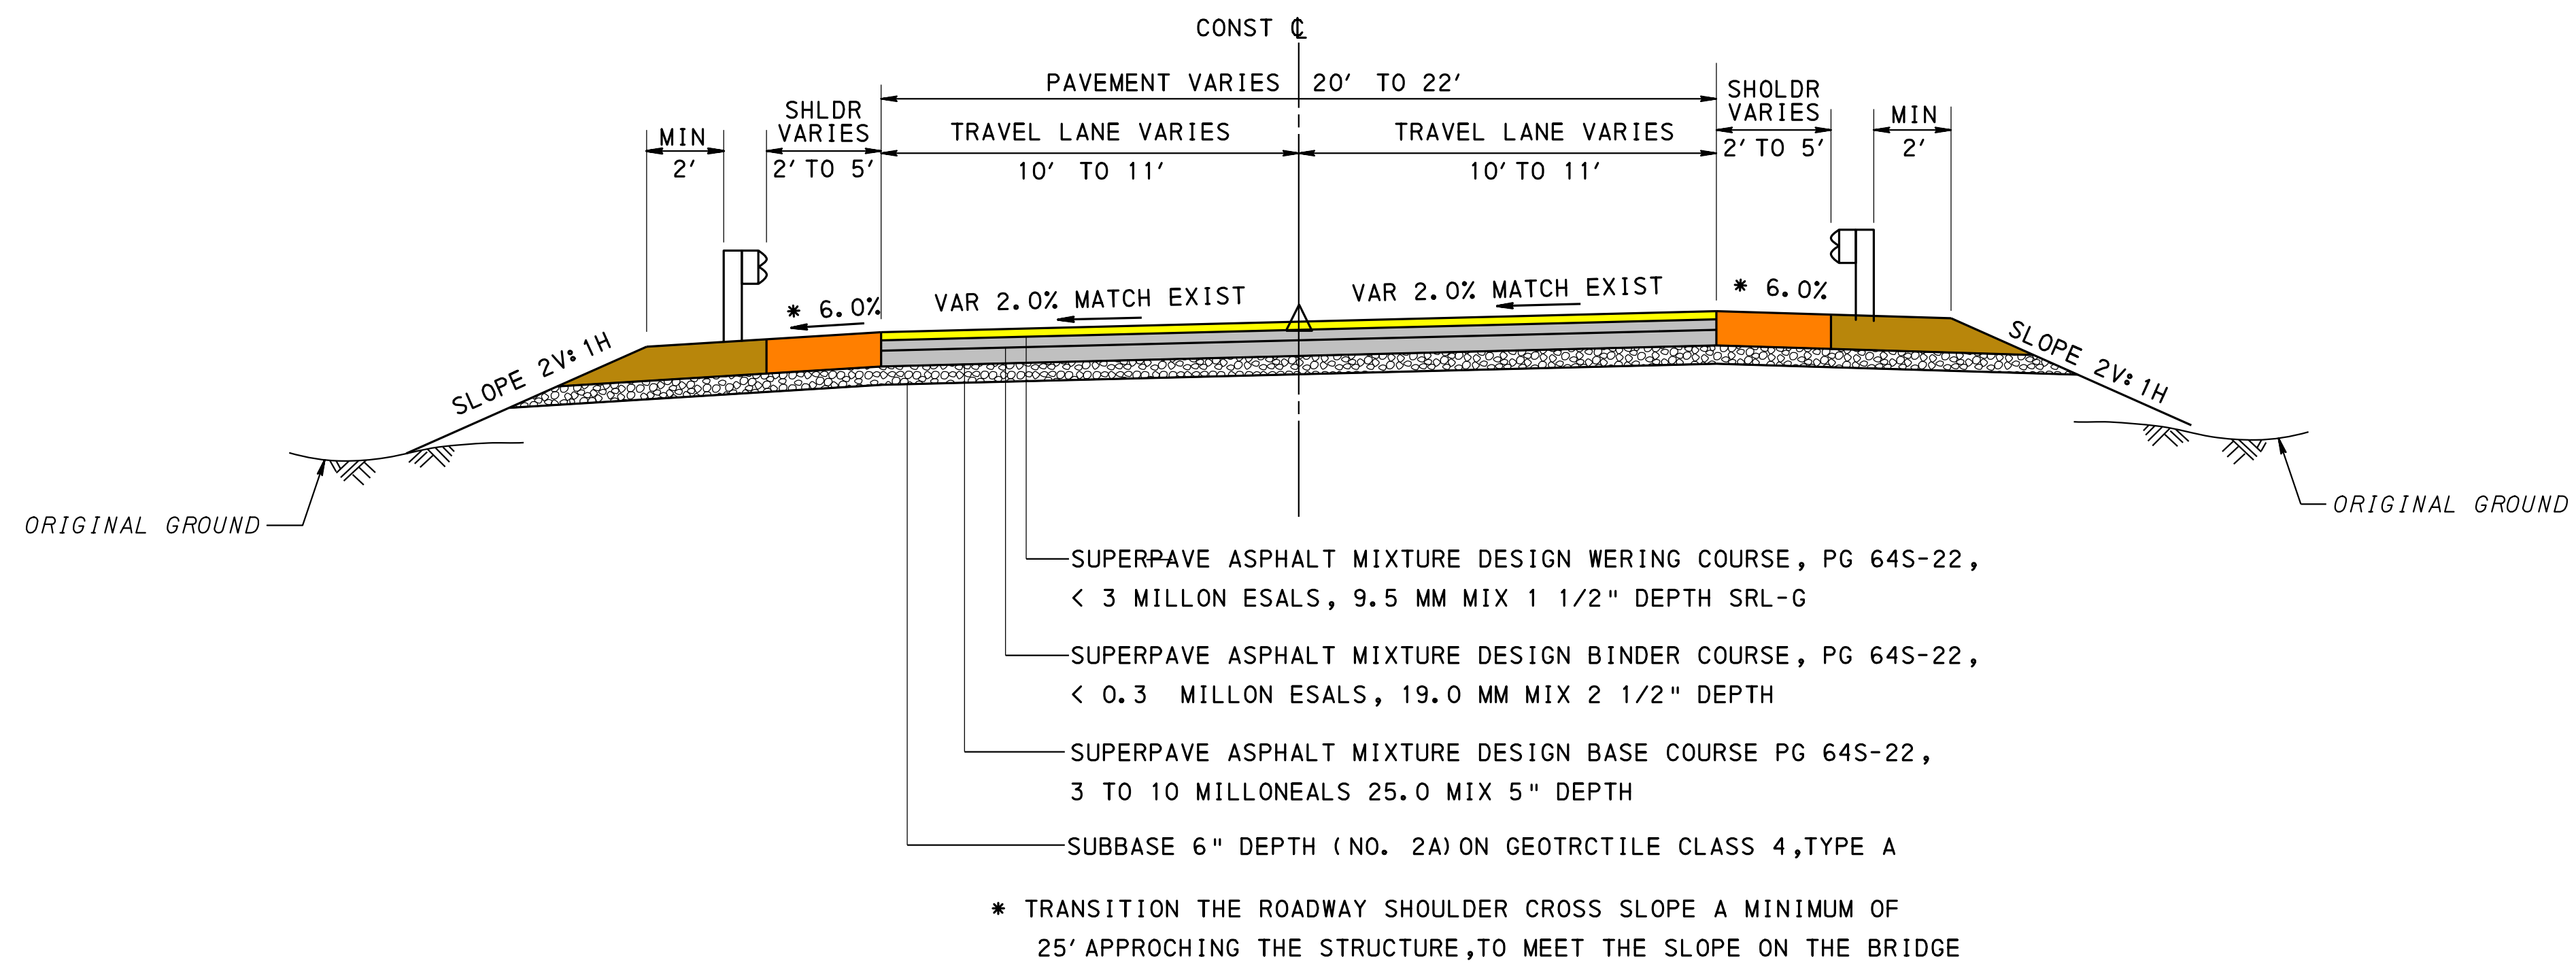

TYPICAL SUPERELEVATION SECTION  
(NOT TO SCALE)